


Se racordeaza cu plansa 138/148

Se racordeaza cu plansa 140/148

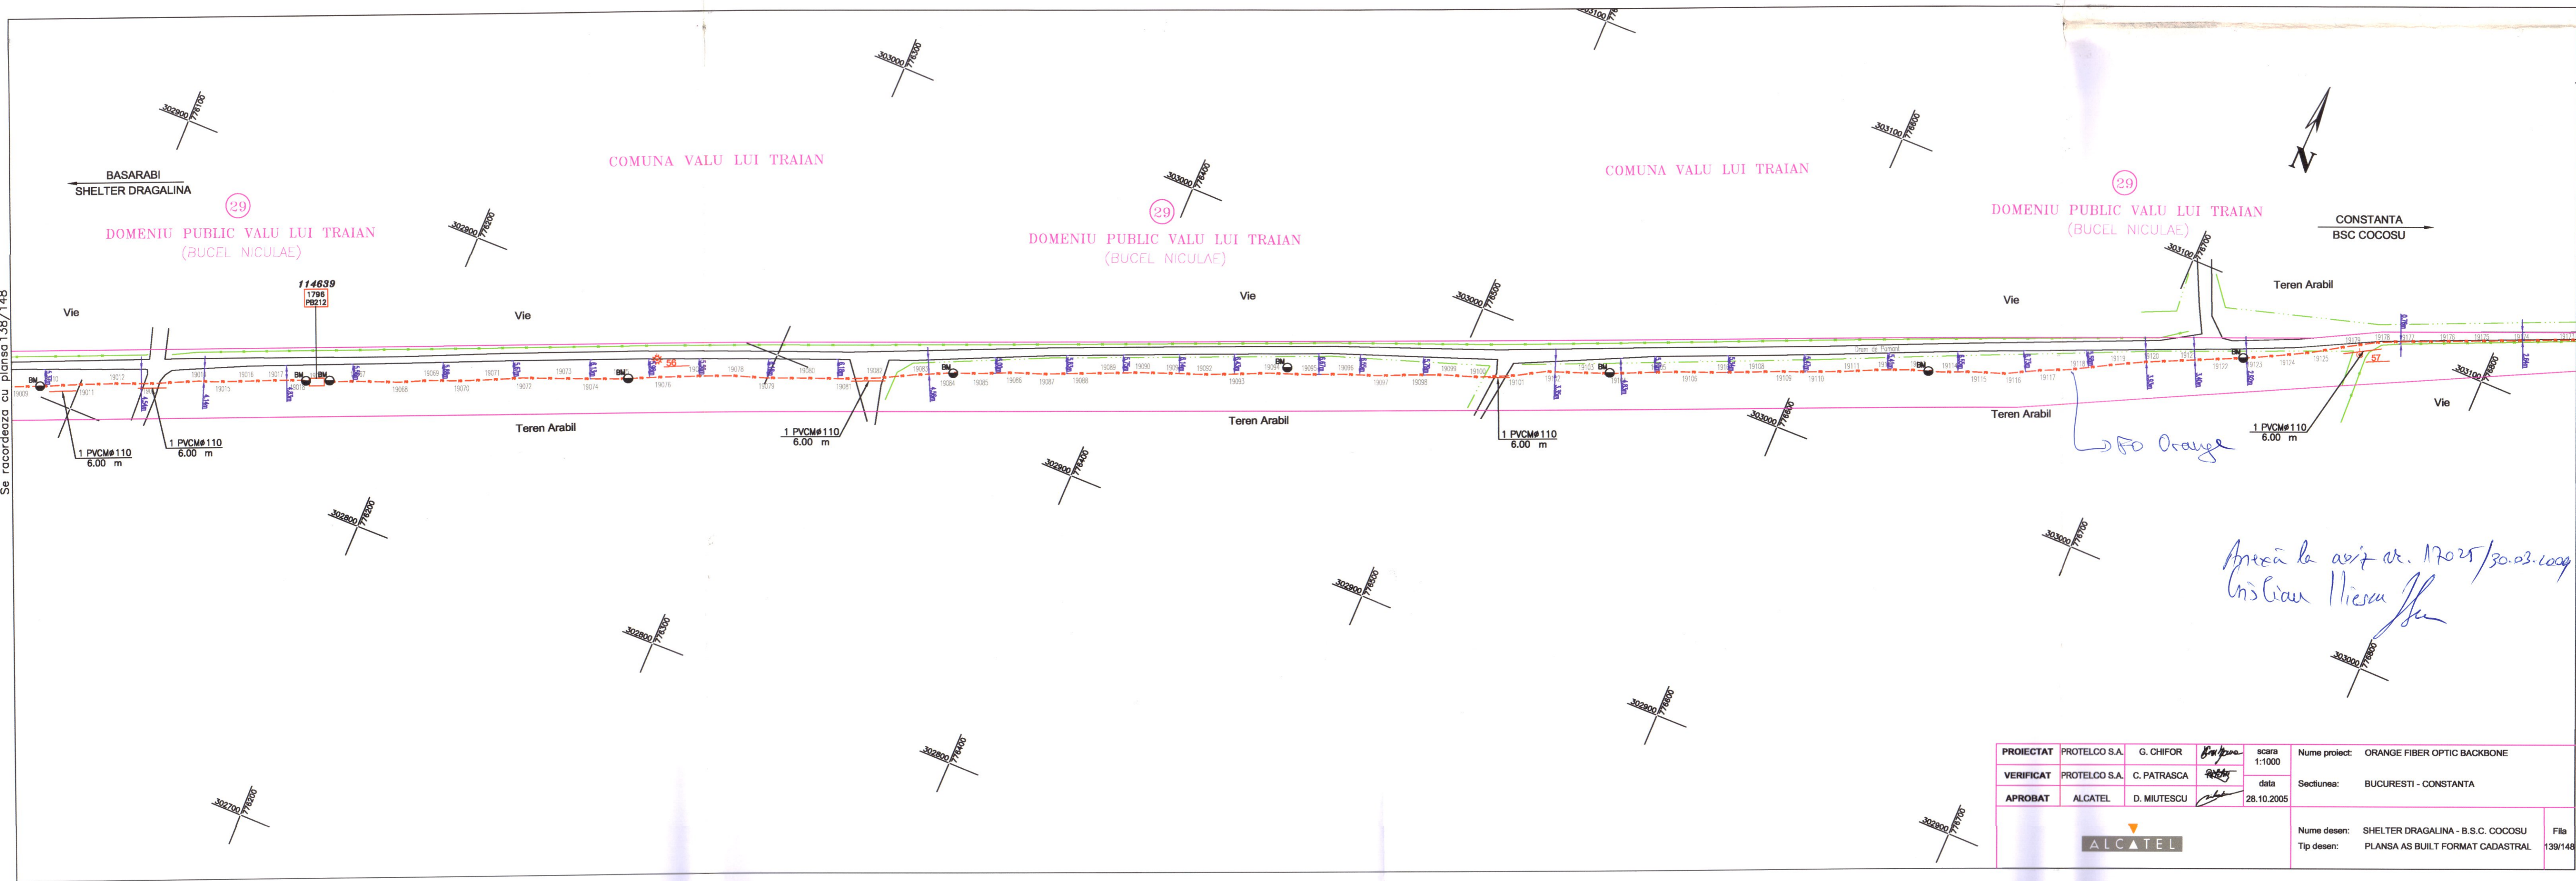

Apnea la aviz nr. 17025/30.03.2009
 Cristian Hiesu

PROIECTAT	PROTELCO S.A.	G. CHIFOR	<i>G. Chifor</i>	scara	1:1000	Nume proiect:	ORANGE FIBER OPTIC BACKBONE	
VERIFICAT	PROTELCO S.A.	C. PATRASCA	<i>C. Patrasca</i>	data		Sectiunea:	BUCURESTI - CONSTANTA	
APROBAT	ALCATEL	D. MIUTESCU	<i>D. Miutescu</i>	data	28.10.2005	Nume desen:	SHELTER DRAGALINA - B.S.C. COCOSU	
ALCATEL							Tip desen:	PLANSAS BUILT FORMAT CADASTRAL
							File	139/148