


Se recordeaza cu plansa 146/148

Se recordeaza cu plansa 148/148

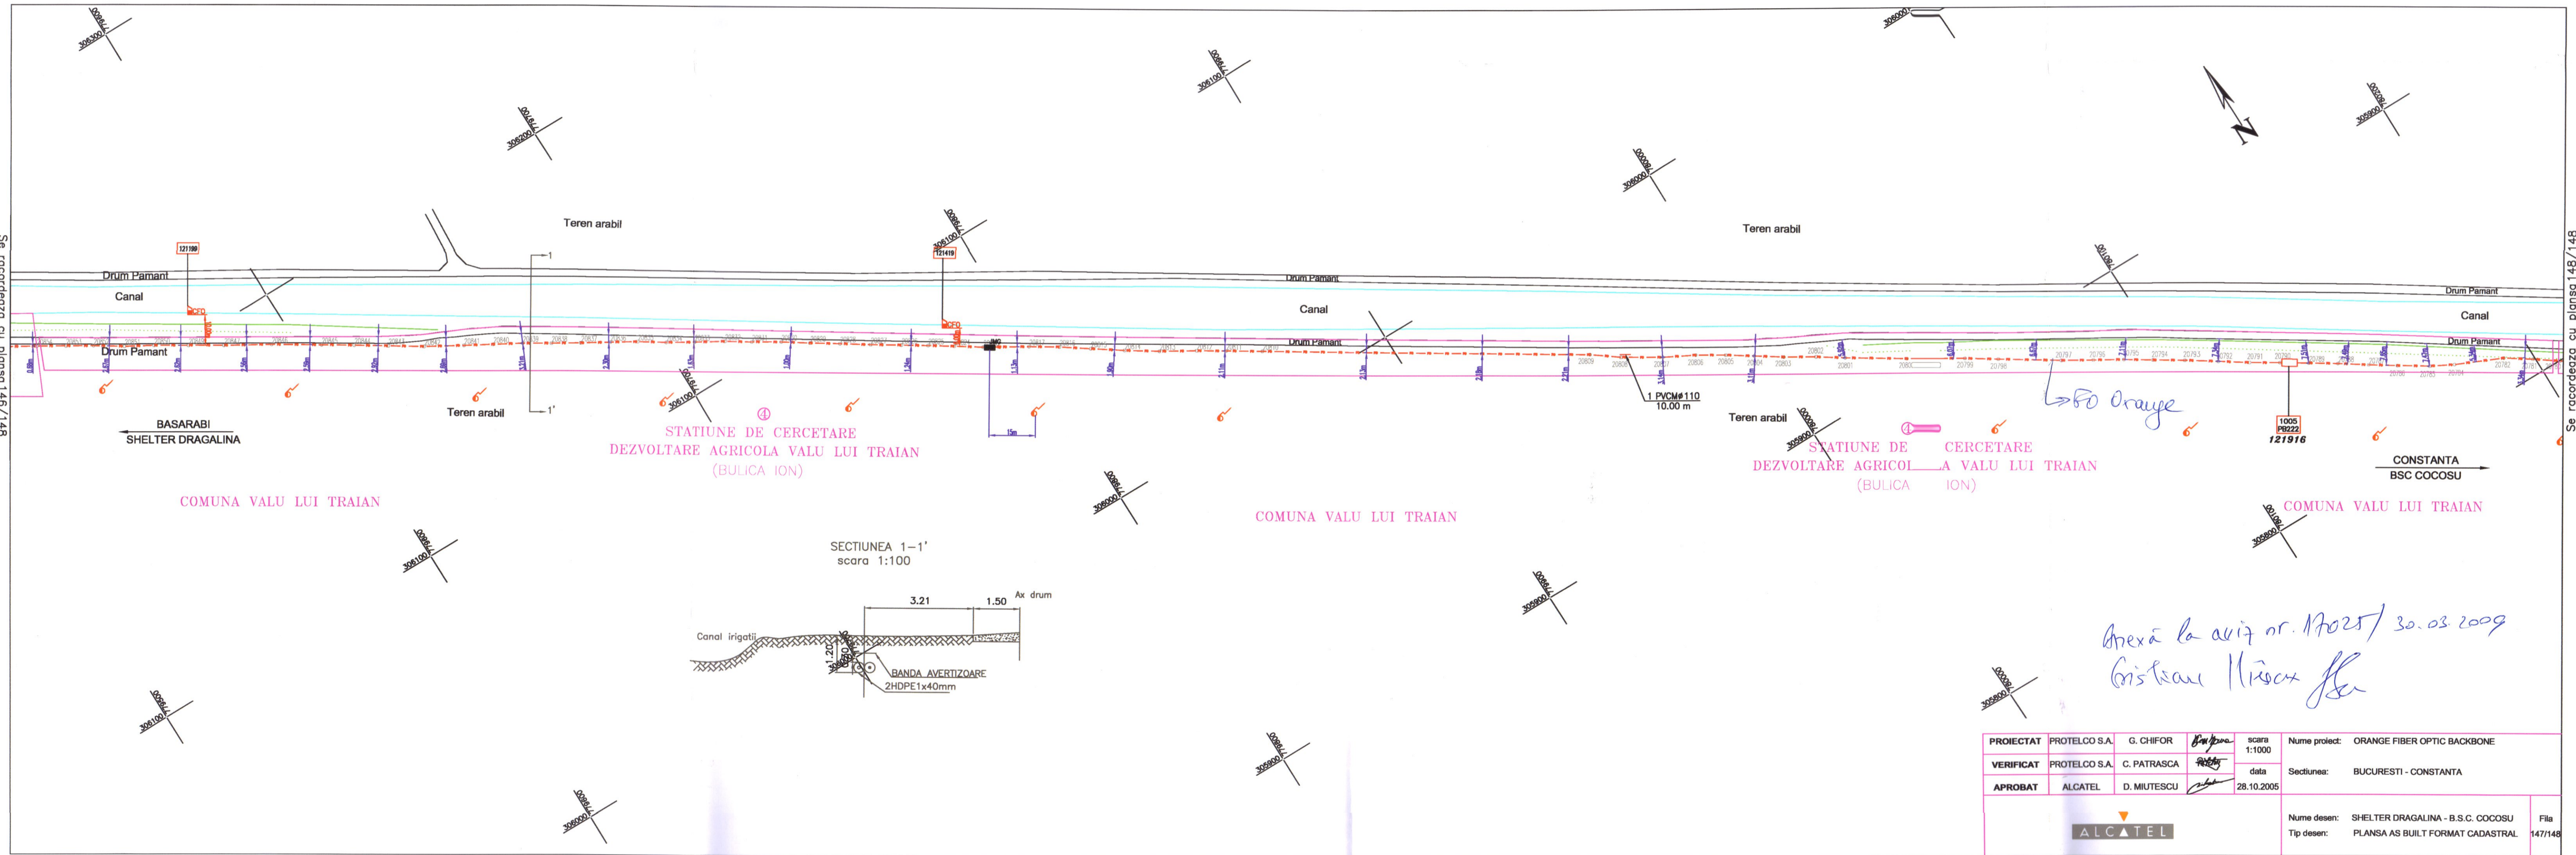

PROIECTAT	PROTELCO S.A.	G. CHIFOR	<i>[Signature]</i>	scara 1:1000	Nume proiect:	ORANGE FIBER OPTIC BACKBONE	
VERIFICAT	PROTELCO S.A.	C. PATRASCA	<i>[Signature]</i>	data	Sectiunea:	BUCURESTI - CONSTANTA	
APROBAT	ALCATEL	D. MIUTESCU	<i>[Signature]</i>	28.10.2005	Nume desen:	SHELTER DRAGALINA - B.S.C. COCOSU	
						Tip desen:	PLANSA AS BUILT FORMAT CADASTRAL



147/148